
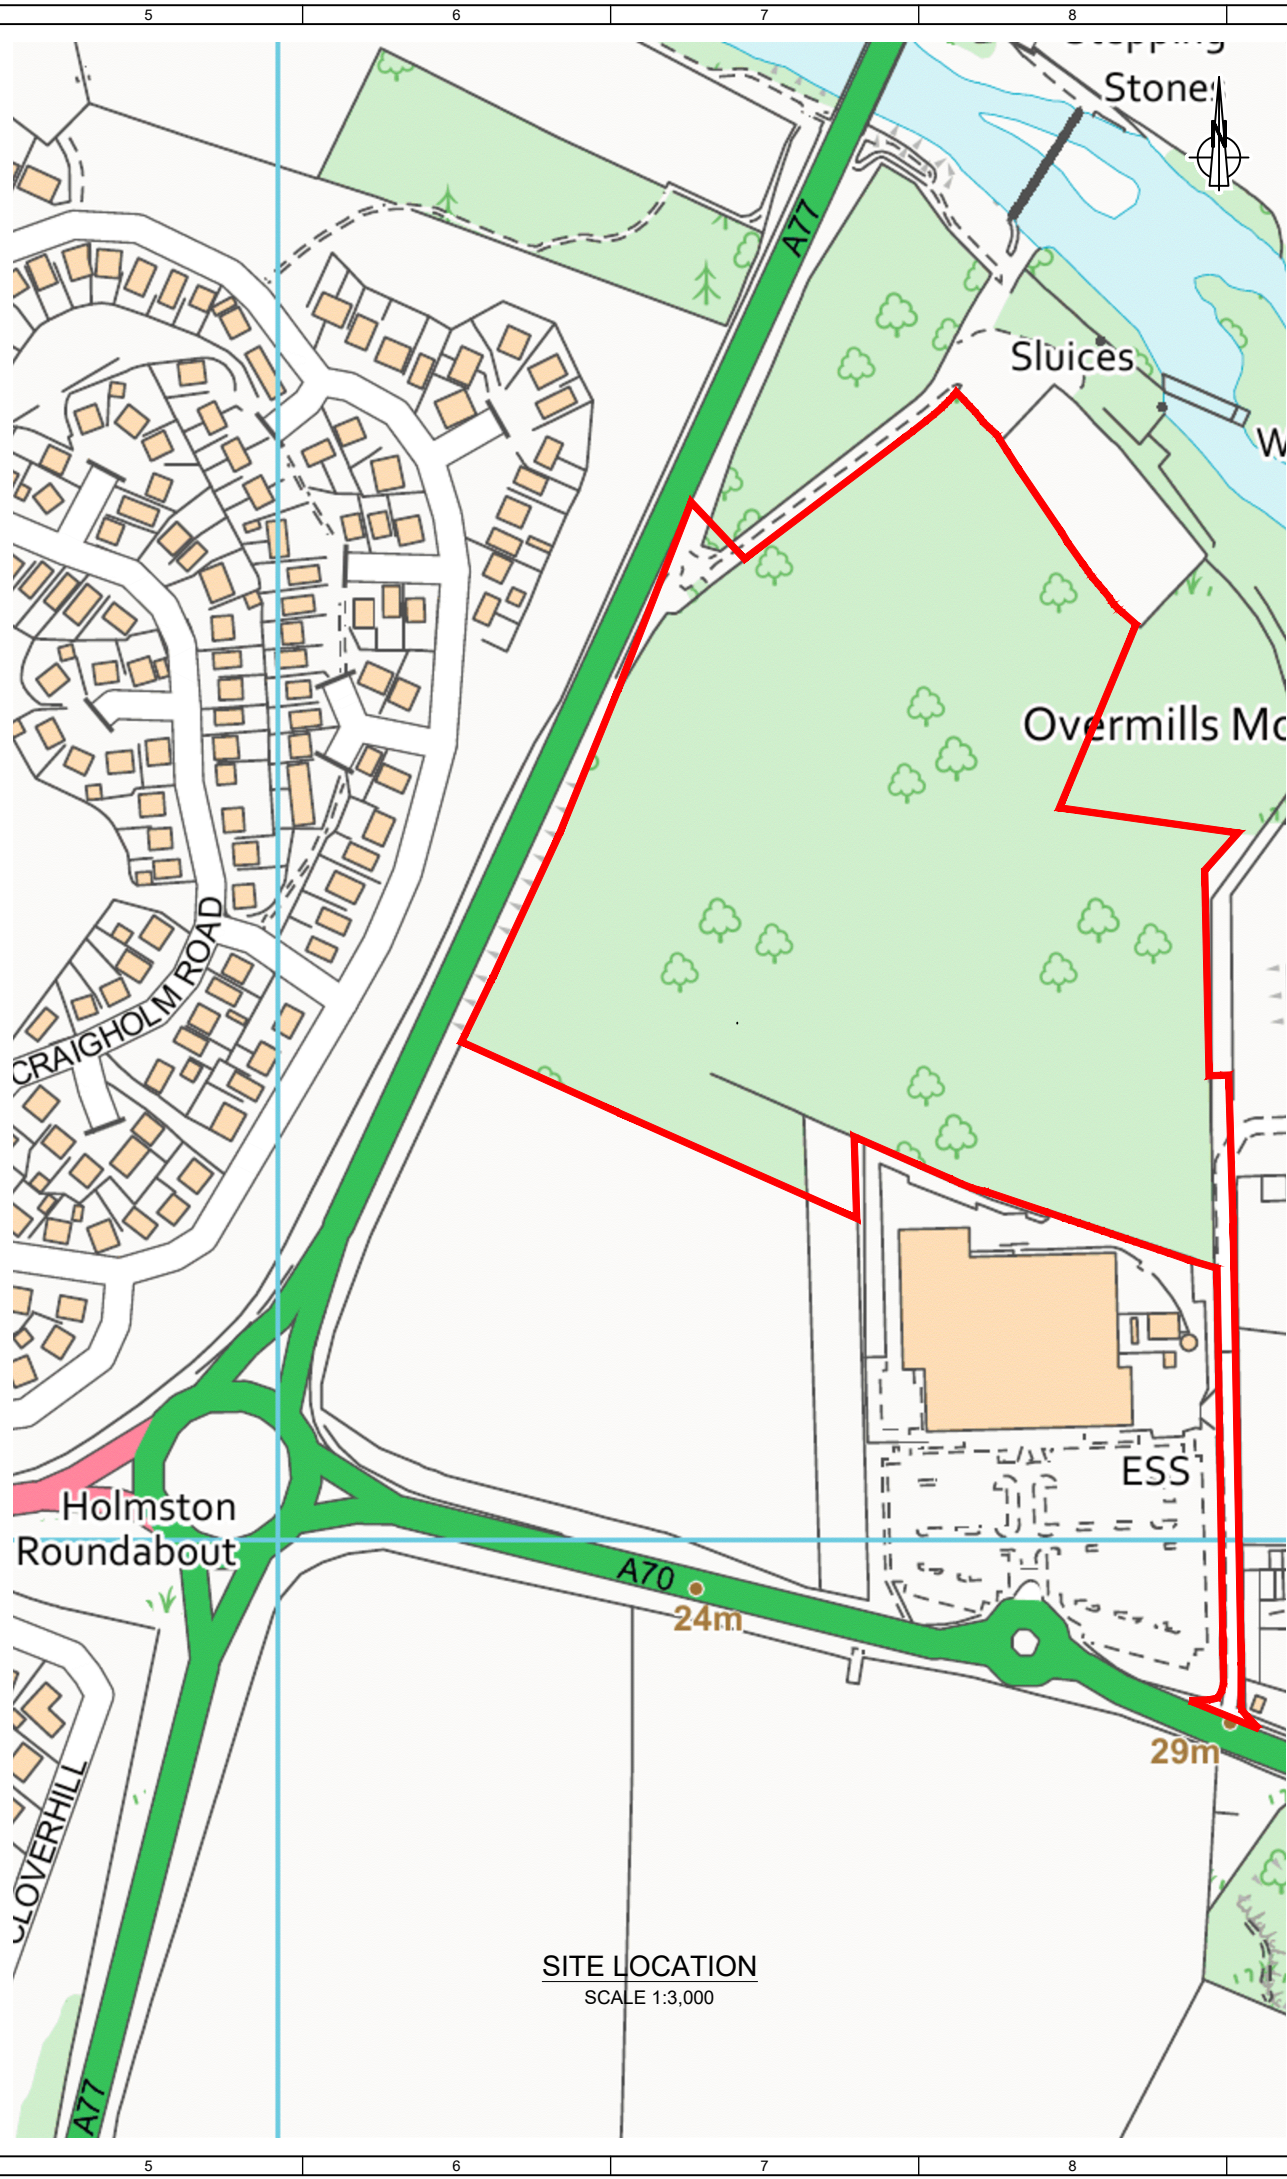


KEY:
— SITE BOUNDARY

NOTES:
 1. RED LINE BOUNDARY WILL BE REFINED THROUGH FURTHER DETAILED DESIGN AND SCALED BACK IN ADVANCE OF MAKING AN APPLICATION FOR PLANNING PERMISSION.

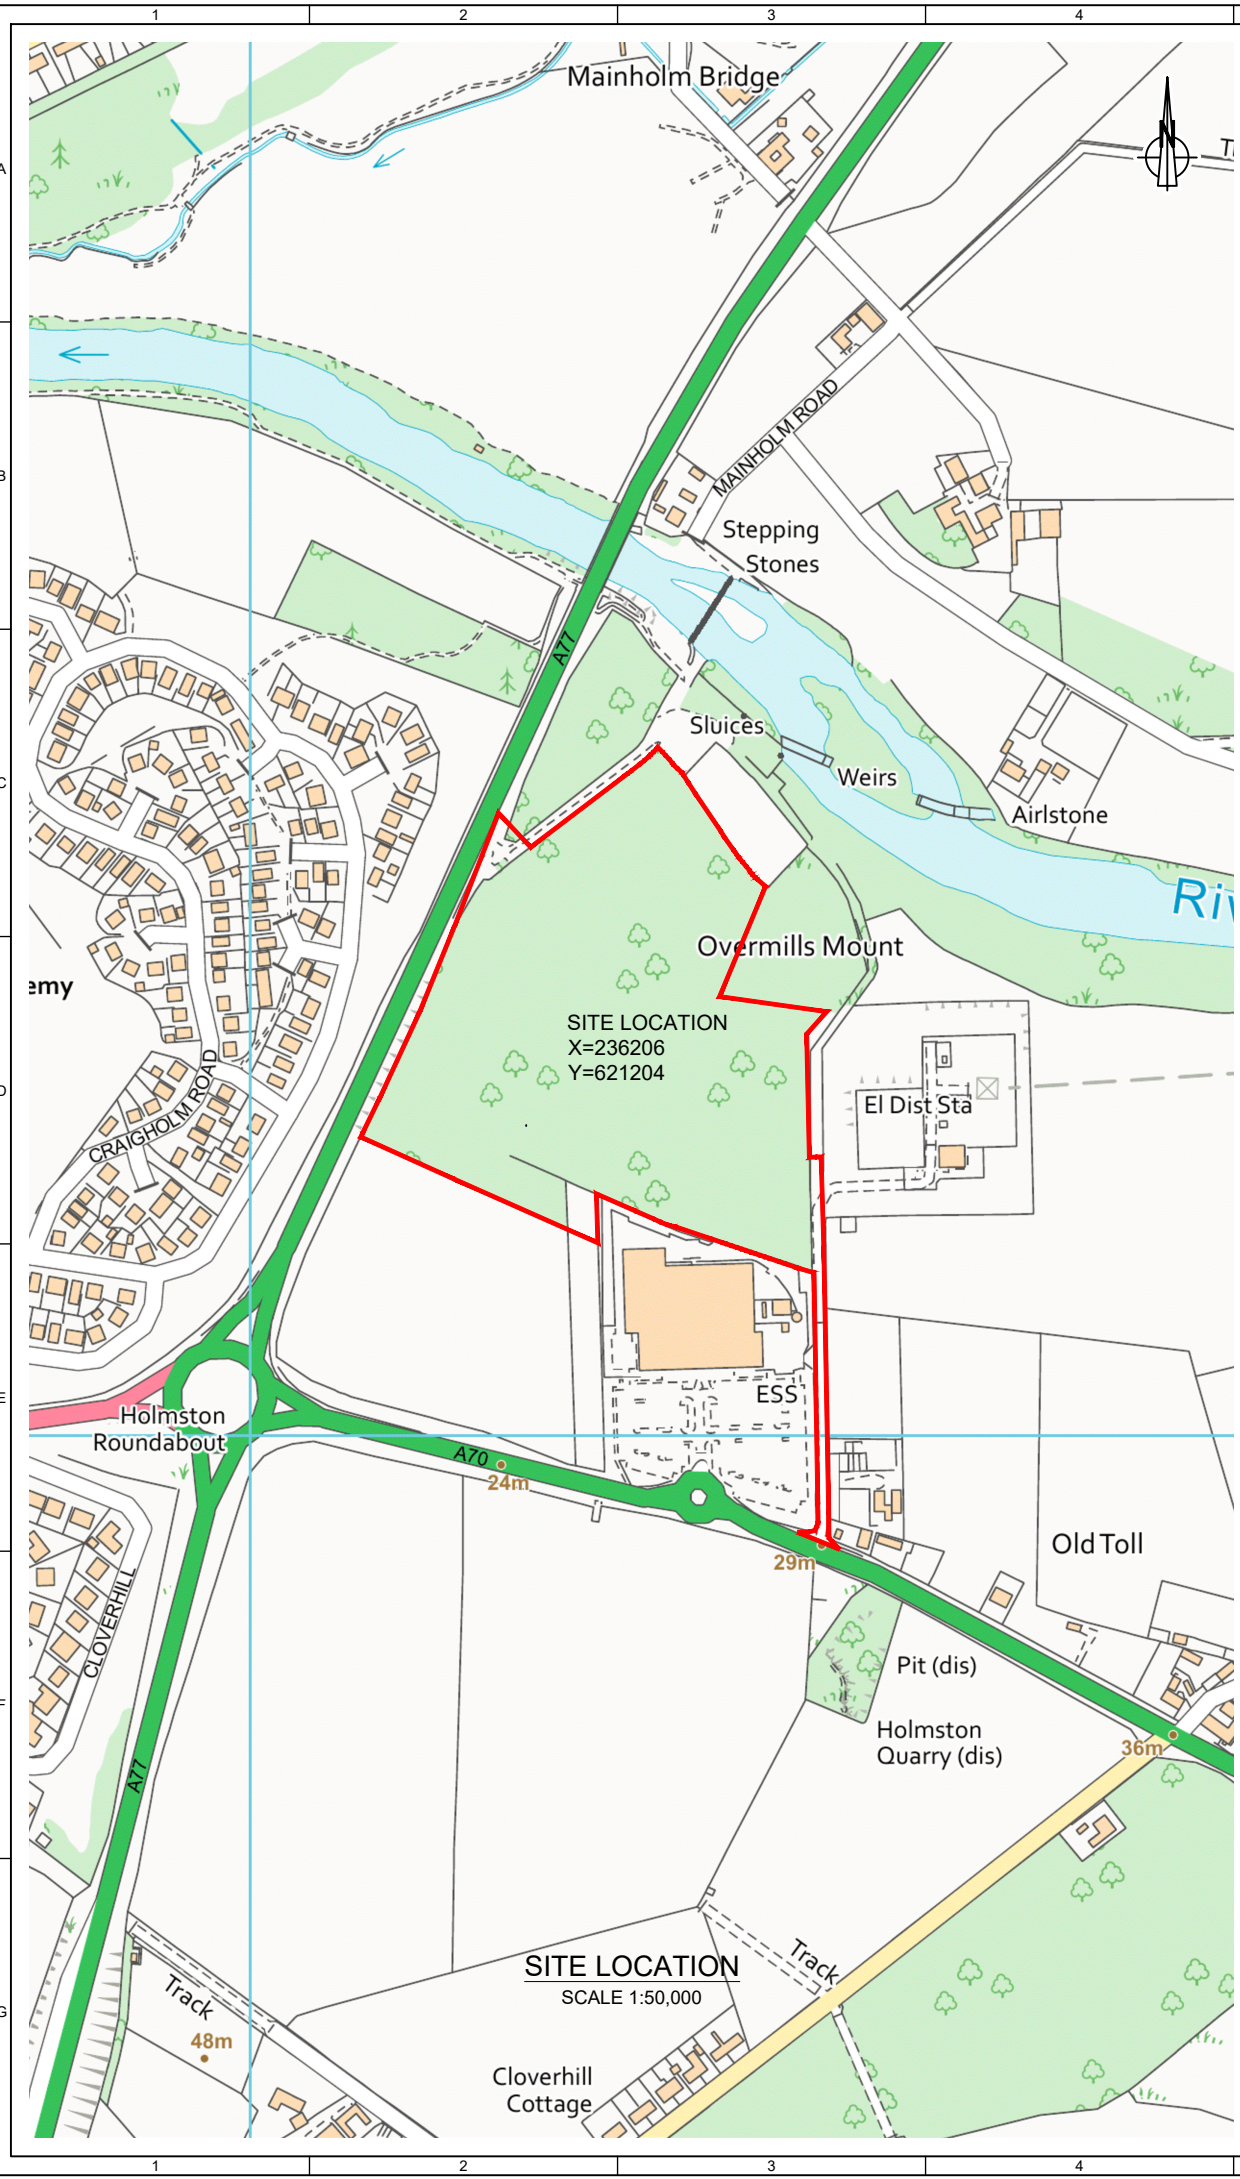

1.1	BM					AMENDED RED LINE BOUNDARY
1	BM	MC	JF	09/05/2022		First Issue
ISSUE DRAWN CHKD APPD DATE REVISION NOTES						
PURPOSE PRELIMINARY				PROJECTION OSGB 1936		
SCALE AS SHOWN @A3				DATUM N/A		
LAYOUT DRAWING N/A				T-LAYOUT NO N/A		
PROJECT TITLE ENERGY STORAGE						
DRAWING TITLE HOLMSTON FARM PREPARATION OF APPLICATION NOTICE BOUNDARY						
RES DRAWING NUMBER 03160-RES-PRO-DR-LE-002						REV 1.1
THIS DRAWING IS THE PROPERTY OF RENEWABLE ENERGY SYSTEMS LIMITED AND NO REPRODUCTION MAY BE MADE IN WHOLE OR IN PART WITHOUT PERMISSION						
				BEAUFORT COURT, EGG FARM LANE, KINGS LANGLEY, HERTS WD4 8LR, UK TEL +44 (0) 1923 299200 WWW.RES-GROUP.COM		